


- KEY**
- Highway Boundary
  - - - Assumed Highway Boundary
  - Site Boundary
  - Wings Nursery Site Proposals

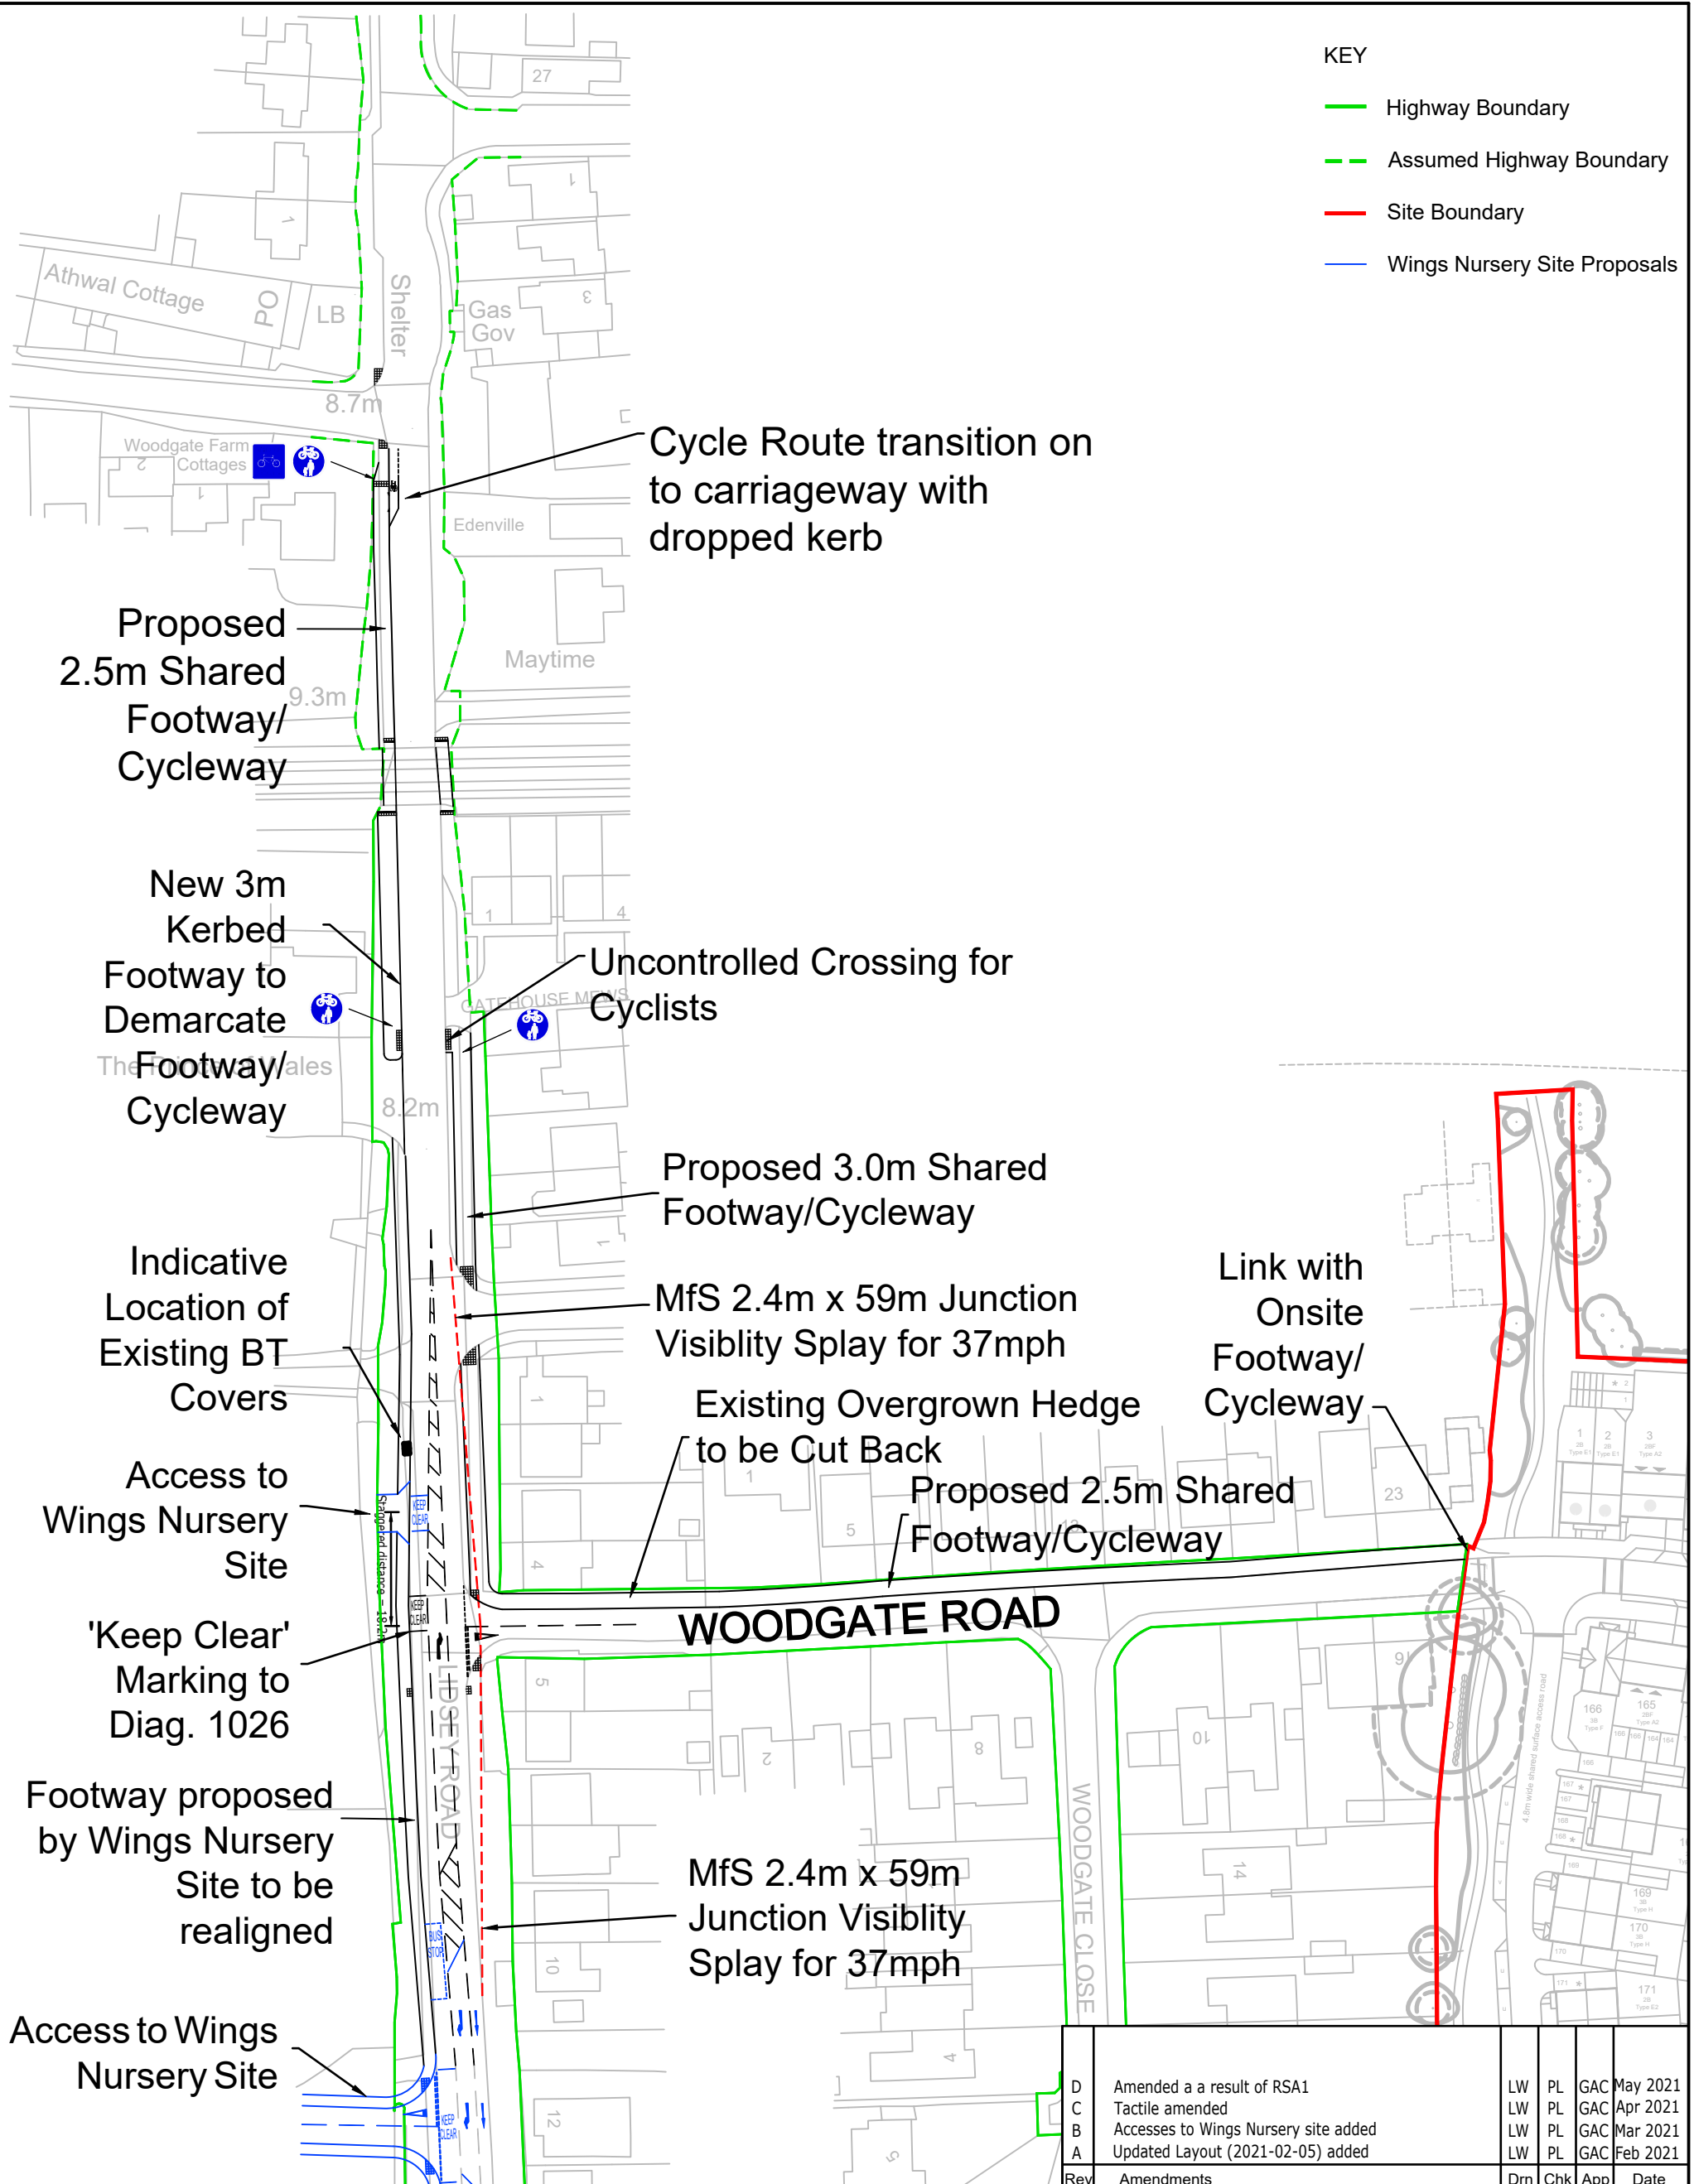

Rev	Amendments	Drn	Chk	App	Date
D	Amended a result of RSA1	LW	PL	GAC	May 2021
C	Tactile amended	LW	PL	GAC	Apr 2021
B	Accesses to Wings Nursery site added	LW	PL	GAC	Mar 2021
A	Updated Layout (2021-02-05) added	LW	PL	GAC	Feb 2021

<p><b>Charles &amp; Associates</b>          Landmark House          Station Road          Hook          Hampshire          RG27 9HA          01256 630420</p>	Issued by <input checked="" type="checkbox"/>	Job Title <b>Land East of Woodgate Lane</b>	Scale <b>1:1000</b>	Date <b>Jan 21</b>	Designed <b>LEW</b>
	<input type="checkbox"/>	Drawing Title <b>Proposed Site Access and Cycle Connection</b>	Drawn <b>LEW</b>	Checked <b>PL</b>	Approved <b>GAC</b>
	Client <b>Pye Homes</b>	Job No <b>20-061</b>	Drawing No <b>20-061-014</b>	Rev <b>D</b>	